

# PLAN OF SUBDIVISION

EDITION 1

**PS924835T**

## LOCATION OF LAND

PARISH: CARDIGAN

TOWNSHIP: -

SECTION: 2

CROWN ALLOTMENT: 19 (Part)

CROWN PORTION: -

TITLE REFERENCE: C/T VOL .... FOL ...

LAST PLAN REFERENCE: LOT B ON PS922746D

POSTAL ADDRESS: 520 GLENELG HIGHWAY  
(at time of subdivision) WINTER VALLEY 3358MGA 2020 CO-ORDINATES: E: 745 560 ZONE: 54  
(of approx centre of land in plan) N: 5 836 140

## VESTING OF ROADS AND/OR RESERVES

## NOTATIONS

IDENTIFIER

COUNCIL / BODY / PERSON

ROAD R-1  
RESERVE No 1CITY OF BALLARAT  
POWERCOR AUSTRALIA LTD

### Other purpose of this plan

To remove by agreement that part of Easement E-4 created in PS922746D that lies within Telemark Street on this plan via Section 6(1)(k)(iii) of the Subdivision Act 1988.

Lots 1-31 (both inclusive) have been omitted from this plan.

## NOTATIONS

DEPTH LIMITATION : NIL

### SURVEY:

This plan is based on survey

### STAGING:

This is not a staged subdivision

Planning Permit No. PLP/2023/80

This survey has been connected to permanent marks No(s).

In Proclaimed Survey Area No. 49

## EASEMENT INFORMATION

LEGEND: A - Appurtenant Easement E - Encumbering Easement R - Encumbering Easement (Road)

Easement Reference	Purpose	Width (Metres)	Origin	Land Benefited / In Favour of
E-1	Drainage	See Diagram	PS922746D	City of Ballarat

ABERDEEN ESTATE STAGE B (35 LOTS)

AREA OF STAGE - 2.340ha

115 Doveton Street South  
PO Box 668  
Ballarat Central Vic 3353  
T 61 3 5312 7000  
spiire.com.au


SURVEYORS FILE REF: 321778SV02

ORIGINAL SHEET  
SIZE: A3

SHEET 1 OF 4

Licensed Surveyor: James Philip Tyrrell

Version: 7

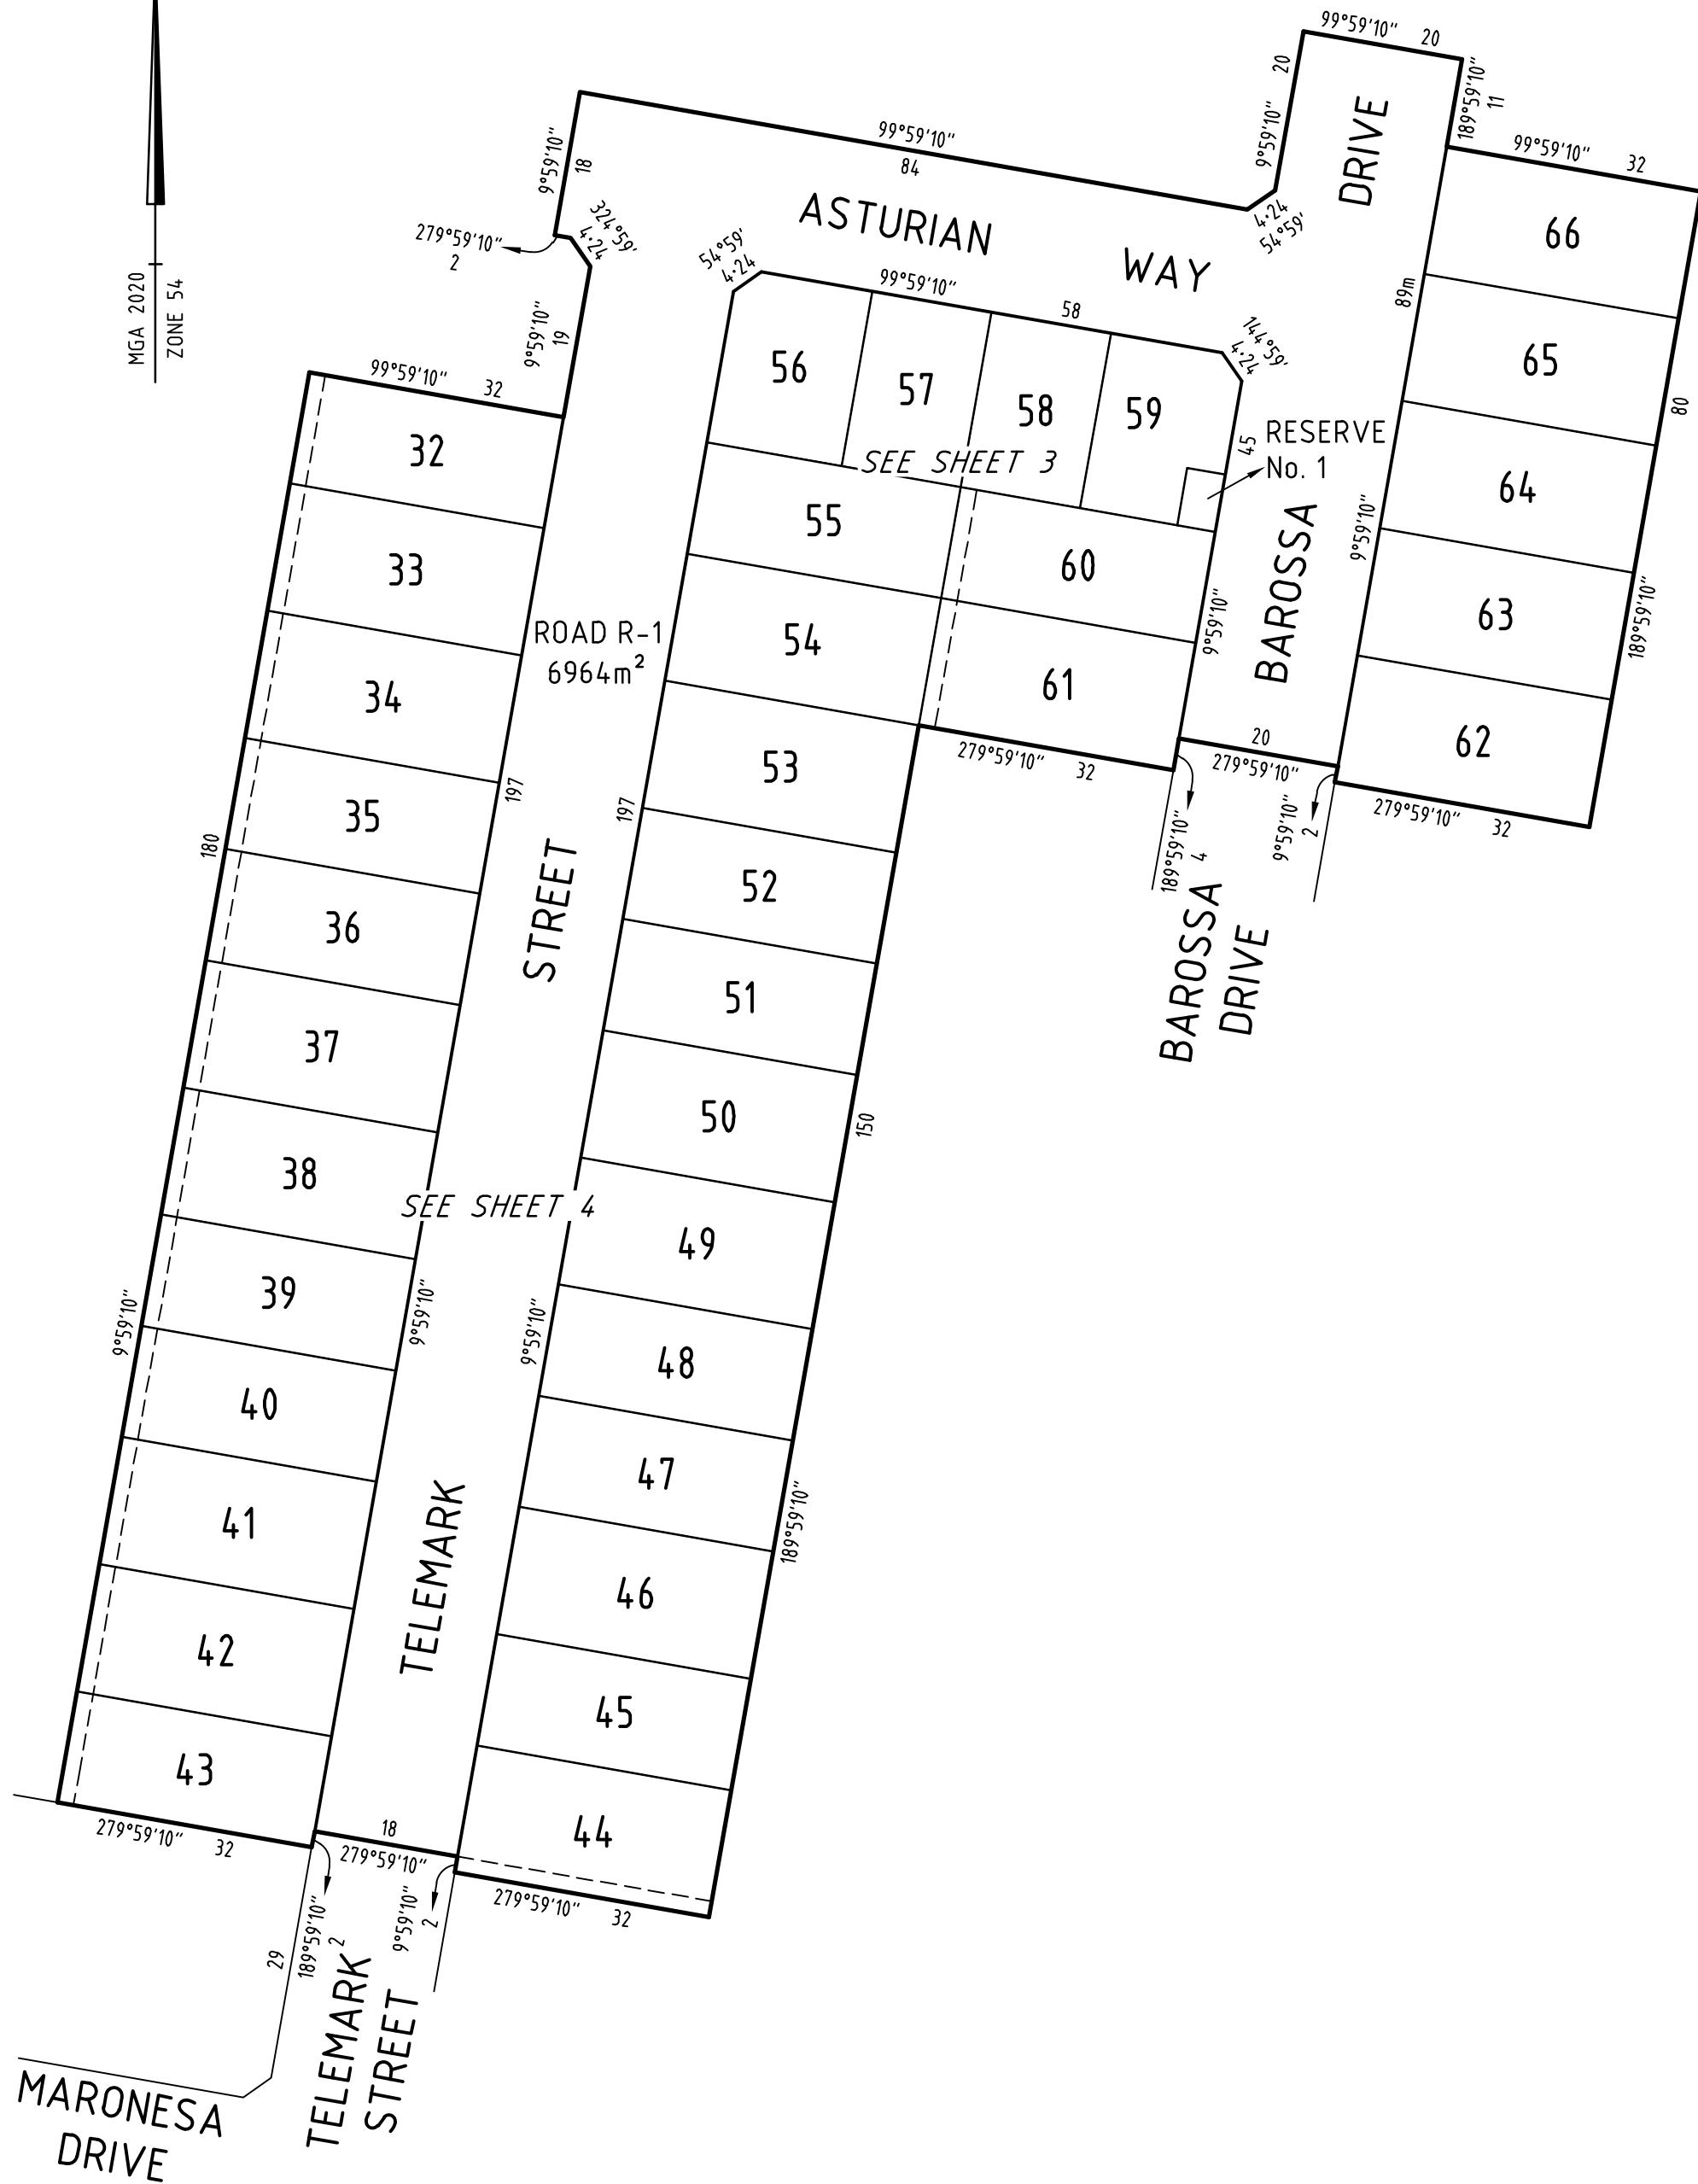

SURVEYOR'S FILE REF: 321778SV02

SCALE 1: 800

LENGTHS ARE IN METRES


ORIGINAL SHEET SIZE: A3

SHEET 2

**spiire**  
 115 Doveton Street South  
 PO Box 668  
 Ballarat Central Vic 3353  
 T 61 3 5312 7000  
 spiire.com.au

Licensed Surveyor: James Philip Tyrrell  
 Version: 7

MGA 2020  
ZONE 54

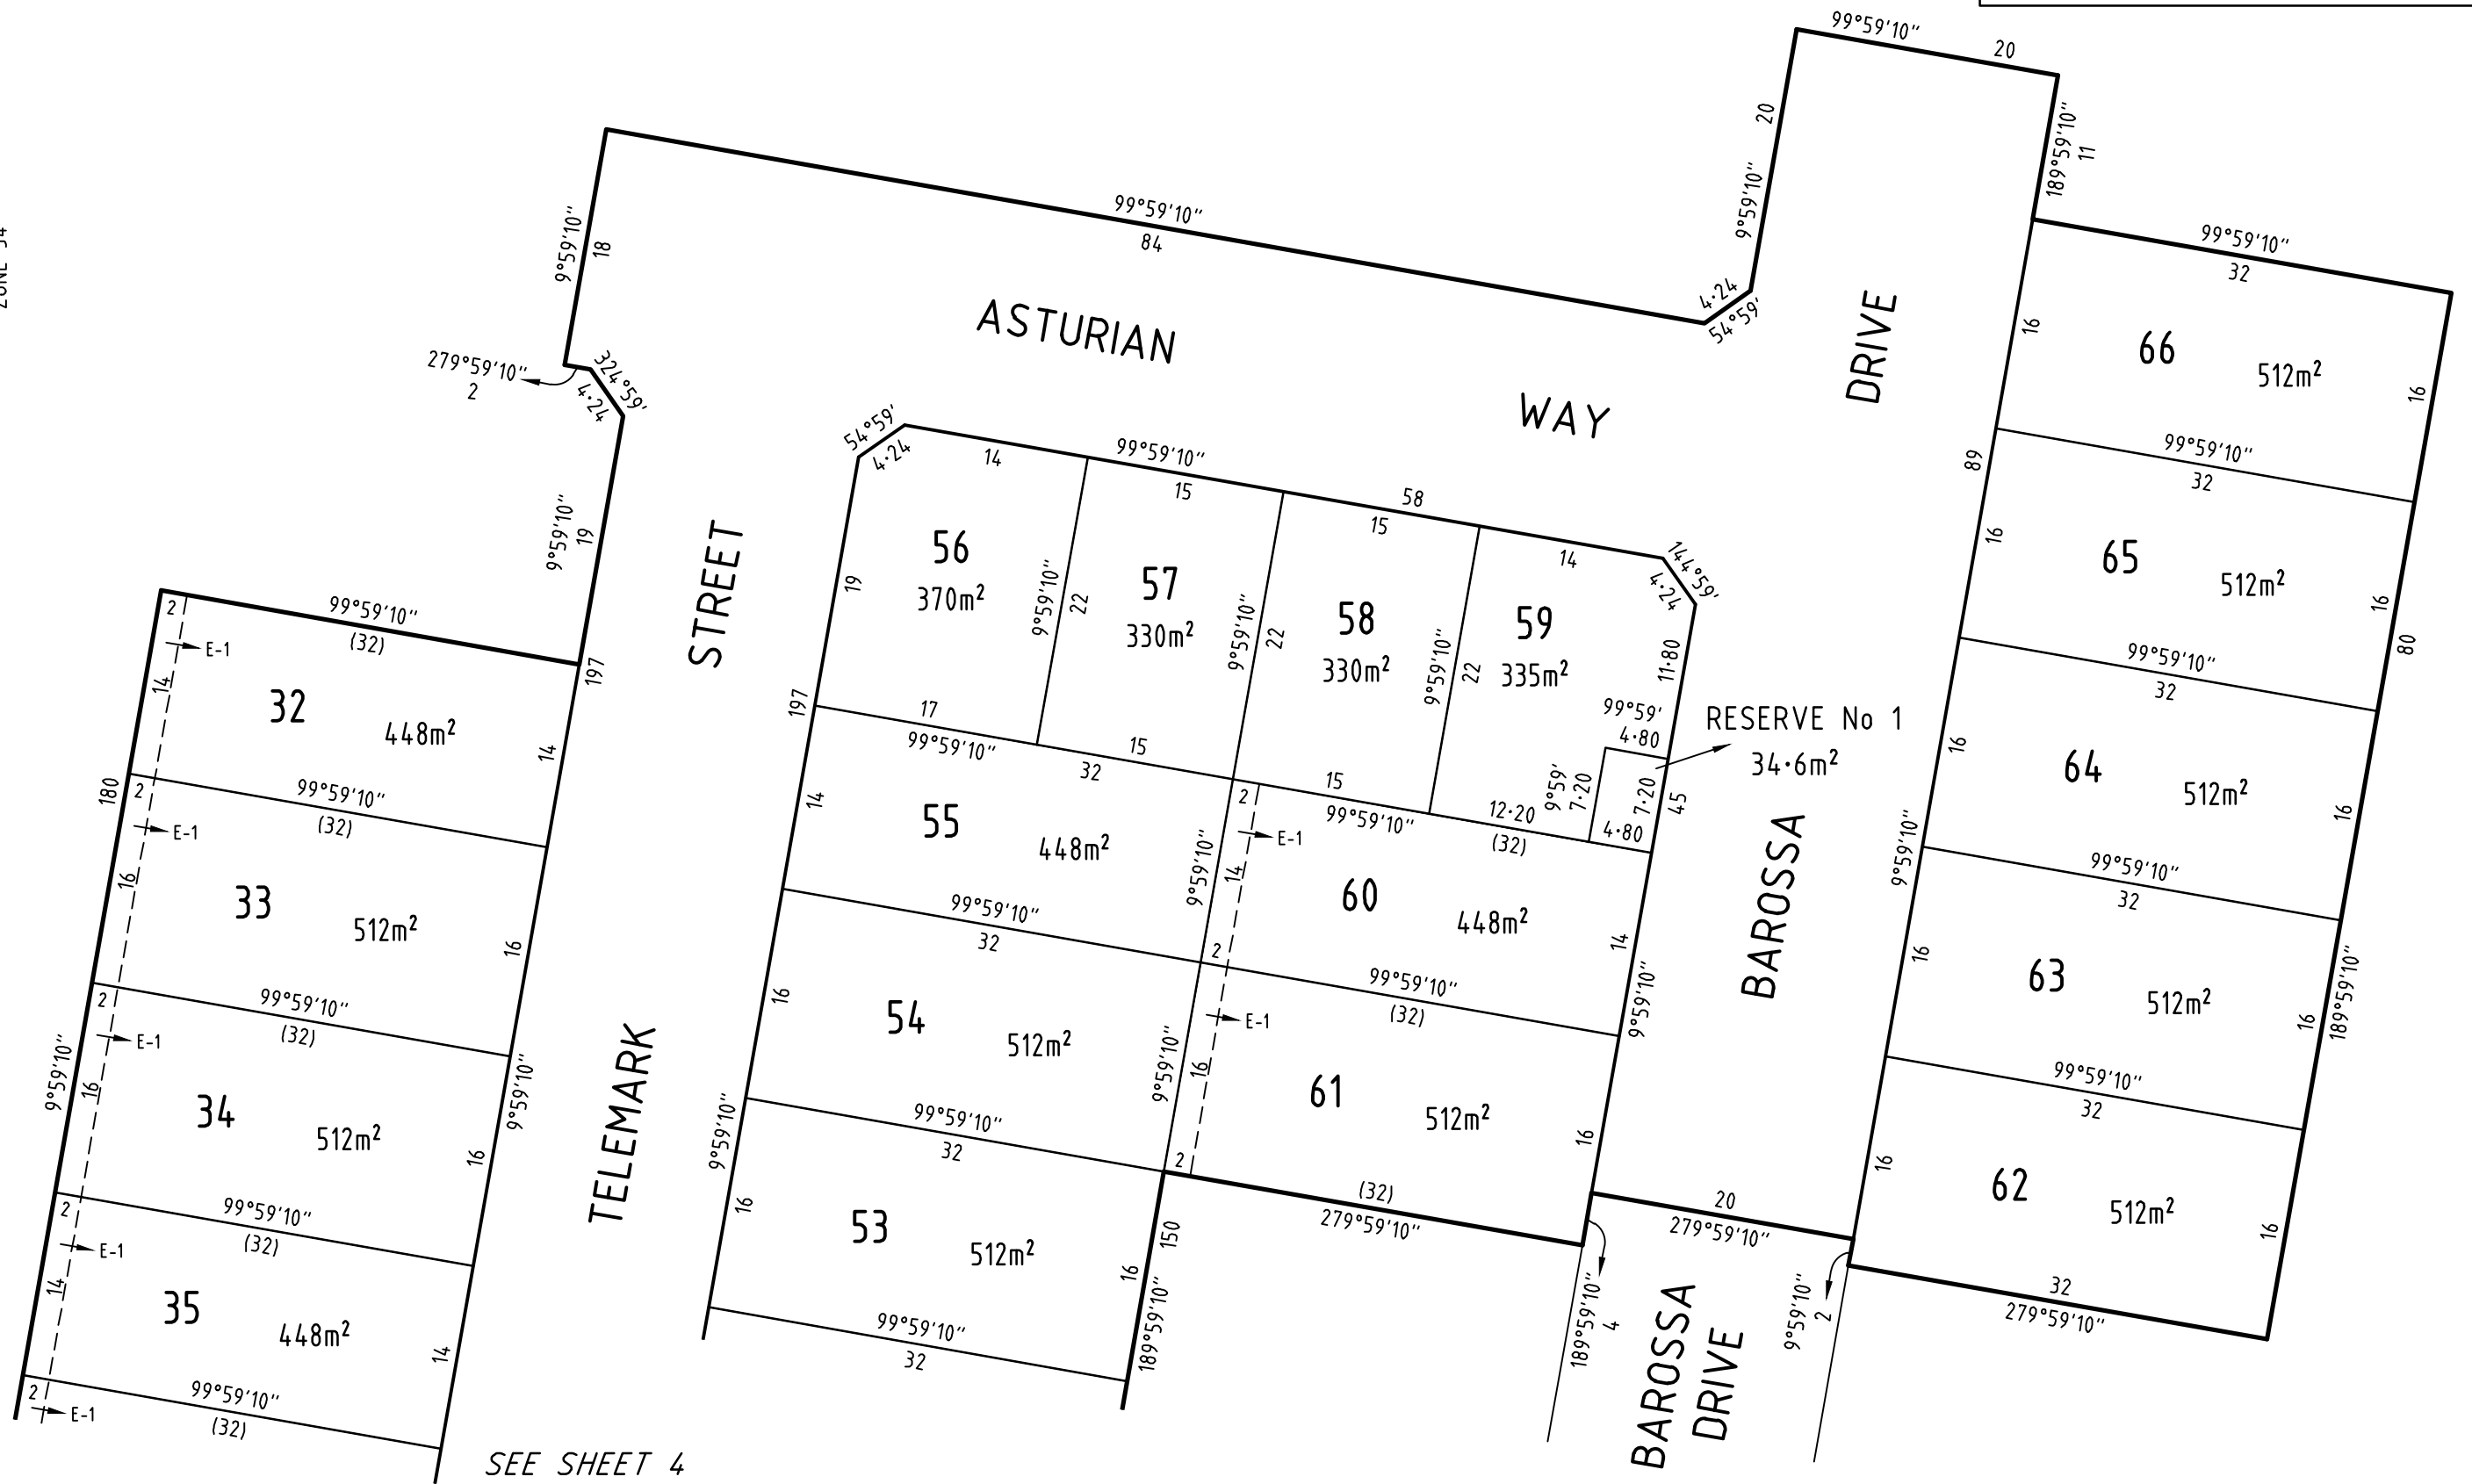

SEE SHEET 4

SURVEYOR'S FILE REF: 321778SV02

SCALE 1: 500  
5 0 5 10 15 20  
LENGTHS ARE IN METRES

ORIGINAL SHEET SIZE: A3



SHEET 3



115 Doveton Street South  
PO Box 668  
Ballarat Central Vic 3353  
T 61 3 5312 7000  
spiire.com.au


Licensed Surveyor: James Philip Tyrrell  
Version: 7

SEE SHEET 3

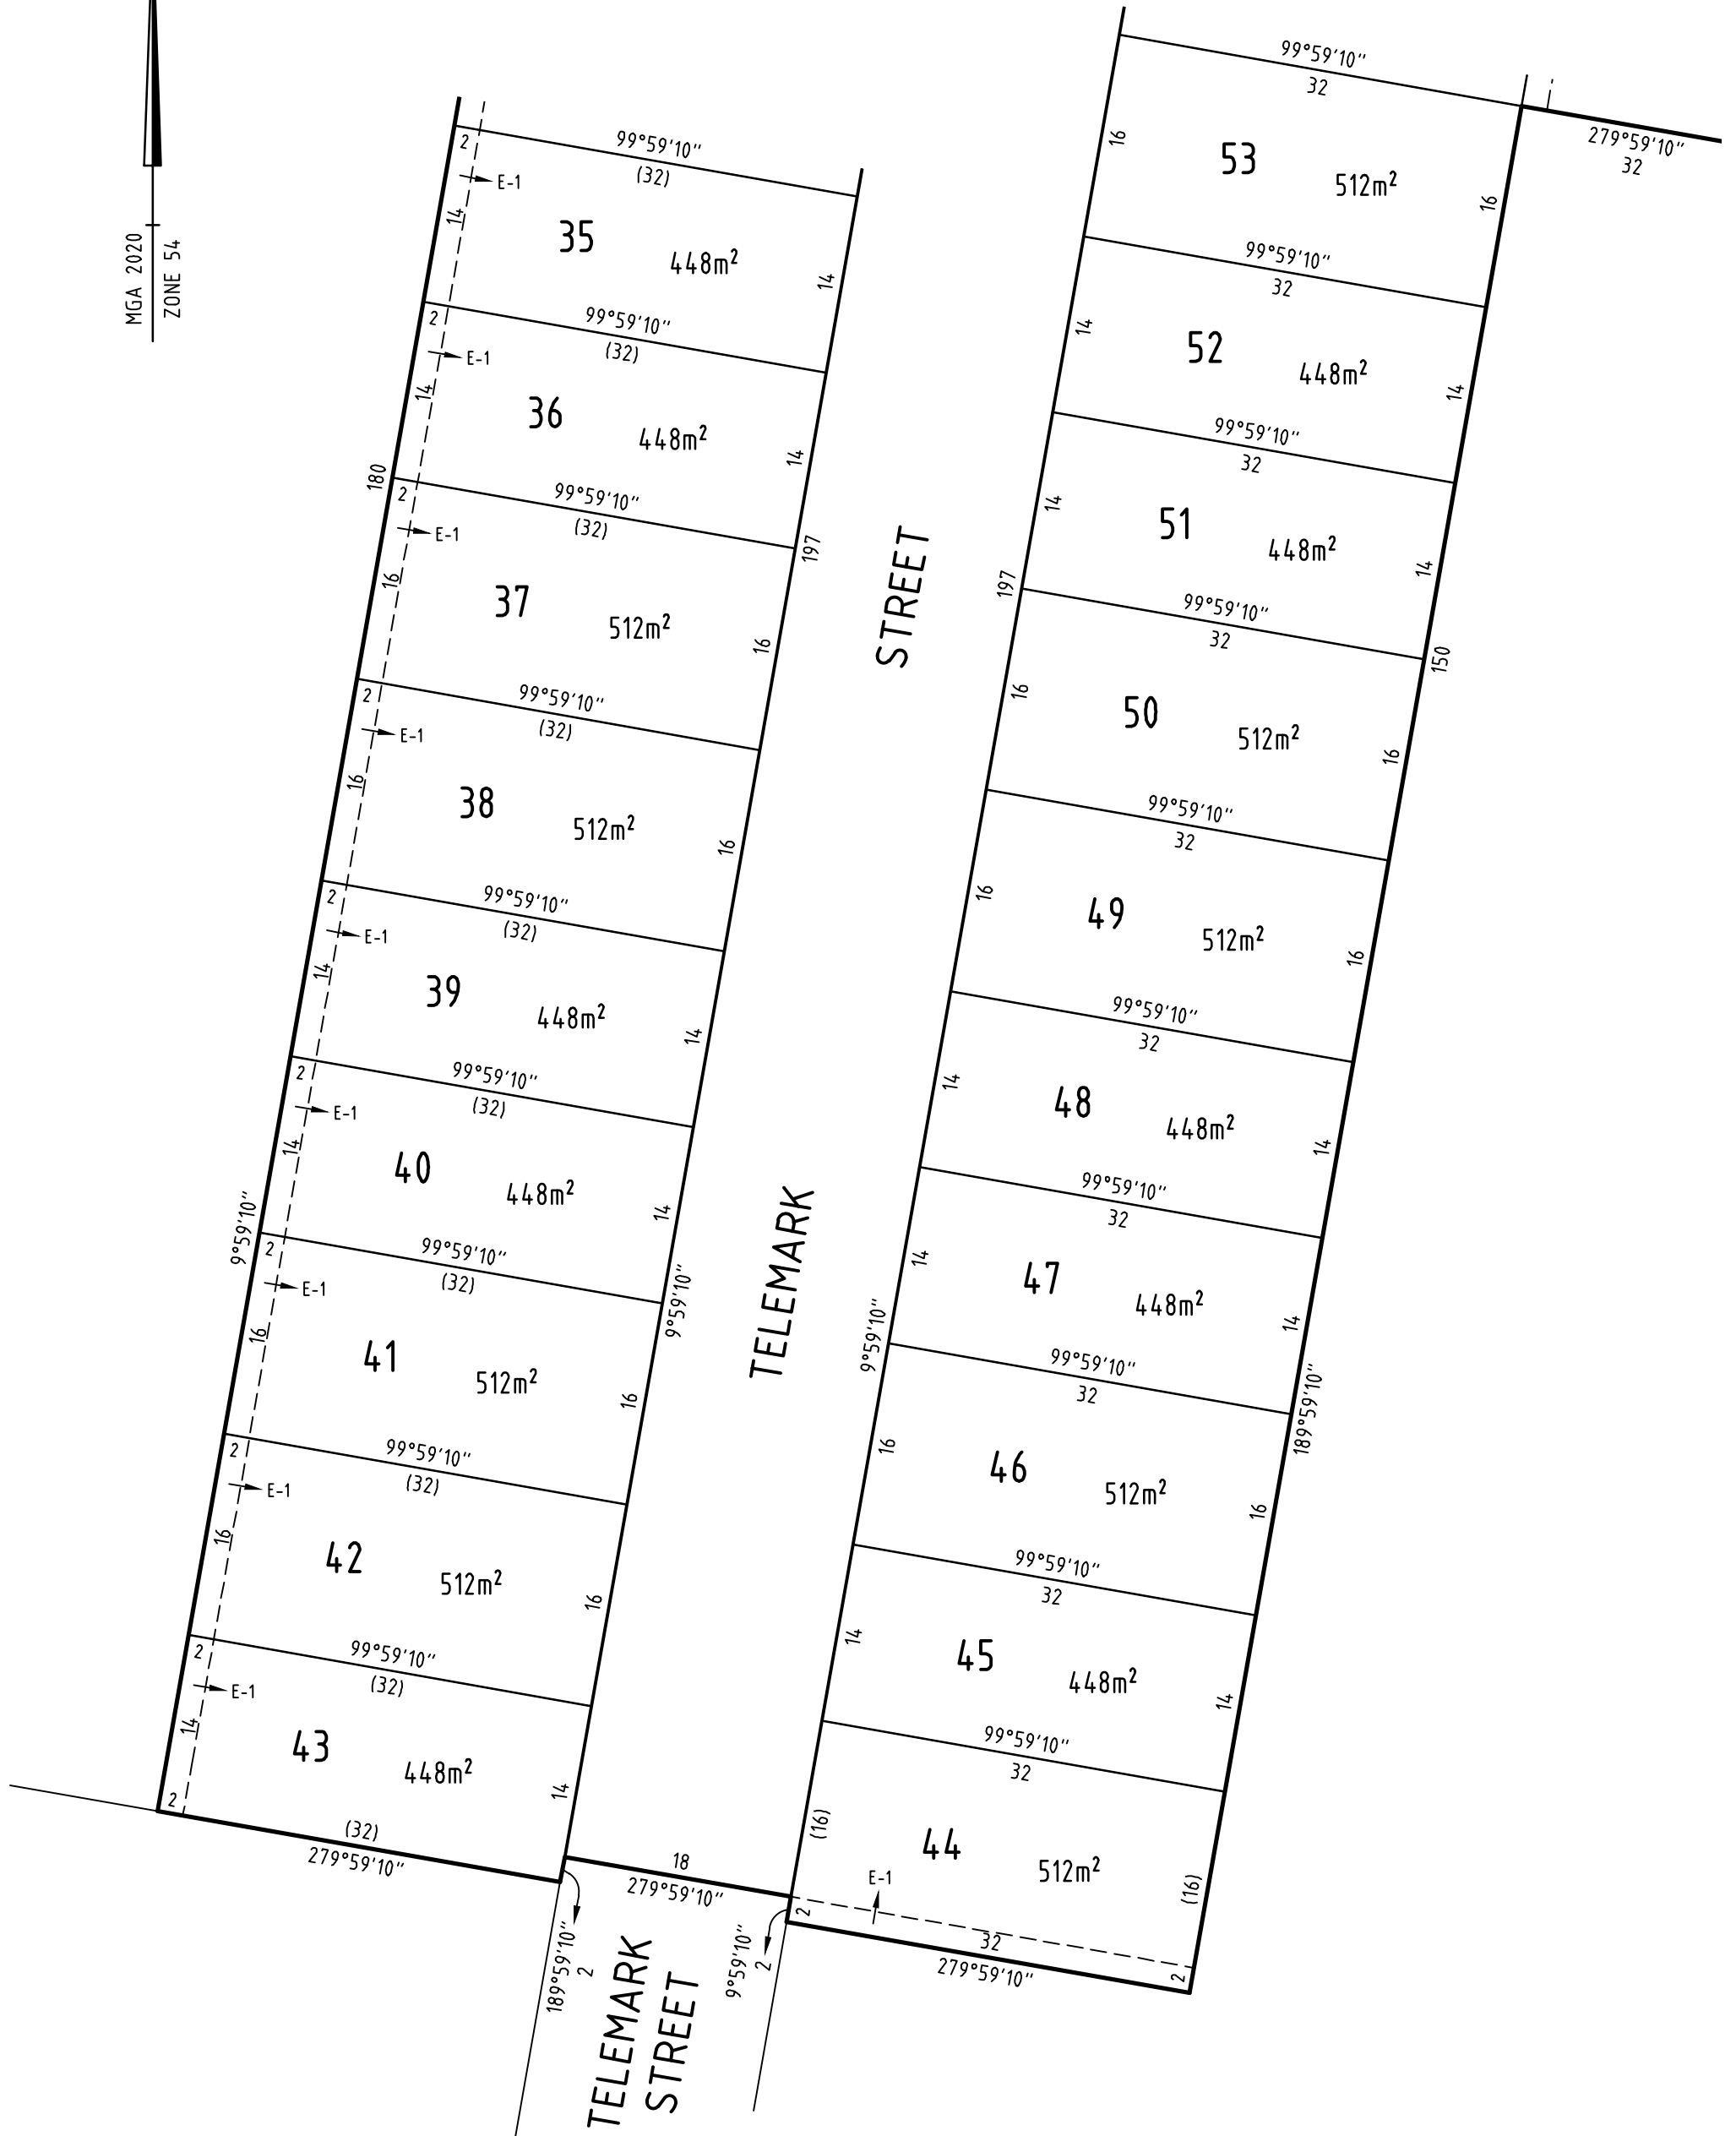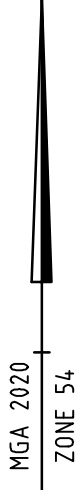

SURVEYOR'S FILE REF: 321778SV02

SCALE  
1: 500

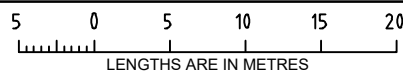

ORIGINAL SHEET  
SIZE: A3

SHEET 4



115 Doveton Street South  
PO Box 668  
Ballarat Central Vic 3353  
T 61 3 5312 7000  
spiire.com.au

Licensed Surveyor: James Philip Tyrrell  
Version: 7

CREATION OF RESTRICTION No. 1

The following restriction is to be created upon registration of this plan:

The registered proprietors of the burdened land covenant with the registered proprietors of the benefited land as set out in the restriction with the intent that the burden of the restriction runs with and binds the burdened land and the benefit of the restriction is annexed to and runs with the benefited land.

Burdened Land: Lots 32 to 66 (both inclusive) on this plan  
Benefited Land: Lots 32 to 66 (both inclusive) on this plan

Restriction:

Other than with the consent of the Responsible Authority, the burdened land must not be used or developed other than in accordance with the provisions recorded in the Memorandum of Common Provisions with dealing number AA010475.

Expiry Date:

This restriction will expire on the 1st of January 2045.

CREATION OF RESTRICTION No. 2

The following restriction is to be created upon registration of this plan:

The registered proprietors of the burdened land covenant with the registered proprietors of the benefited land as set out in the restriction with the intent that the burden of the restriction runs with and binds the burdened land and the benefit of the restriction is annexed to and runs with the benefited land.

Burdened Land: Lots 32 to 66 (both inclusive) on this plan  
Benefited Land: Lots 32 to 66 (both inclusive) on this plan

Restriction:

Other than with the consent of the Responsible authority, no dwelling shall be constructed on each lot described as the burdened land, unless:

- it has a rainwater tank installed with a capacity of not less than 2 Kilolitres volume (noting a larger volume tank may be required by another agency); and
- the roof of the dwelling drains to the rainwater tank (noting a specified roof area may be required by another agency); and
- rainwater from the rainwater tank is the primary supply for all toilets, cold water laundry and outdoor usage provided, however, that a mains water system can be used when rainwater is unavailable.

Definition

Dwelling - a self contained residence containing kitchen and bathroom facilities.

SURVEYOR'S FILE REF: 321778SV02

ORIGINAL SHEET  
SIZE: A3

SHEET 4



115 Doveton Street South  
PO Box 668  
Ballarat Central Vic 3353  
T 61 3 5312 7000  
spiire.com.au

Licensed Surveyor: James Philip Tyrrell  
Version: 7