

SAFETY FIRST
SAFETY STARTS WITH YOU

| Rev | Amendment | Initials | Date |
|-----|-------------------------|----------|----------|
| A | Issued for Construction | DG | 21/01/25 |
| B | | | |
| C | | | |
| D | | | |



Post Office Box 4226
Lucas, Victoria 3350
T: 03 5322 5999 F: 03 5322 5995

Project
**LUCAS GRANGE ESTATE
RESIDENTIAL SUBDIVISION
STAGE 3C
LUCAS**

Authority
Ballarat City Council - (03) 5320 5500

Drawing Title
FINISHED LEVEL PLAN


Status
**APPROVED
ISSUED FOR CONSTRUCTION**

| | | |
|-------------------------|----------------------|----------|
| Designer D.Georgalas | Checker T.Oldaker | Verified |
| Scale (A1) 1:500 | Scale (A3) 1:1000 | |
| HOR 0 5 10 15 20 25 | | |
| VER | | |

Sheet Number
1 of 1

Drawing Number
LUG3C-CD-010

Revision
A

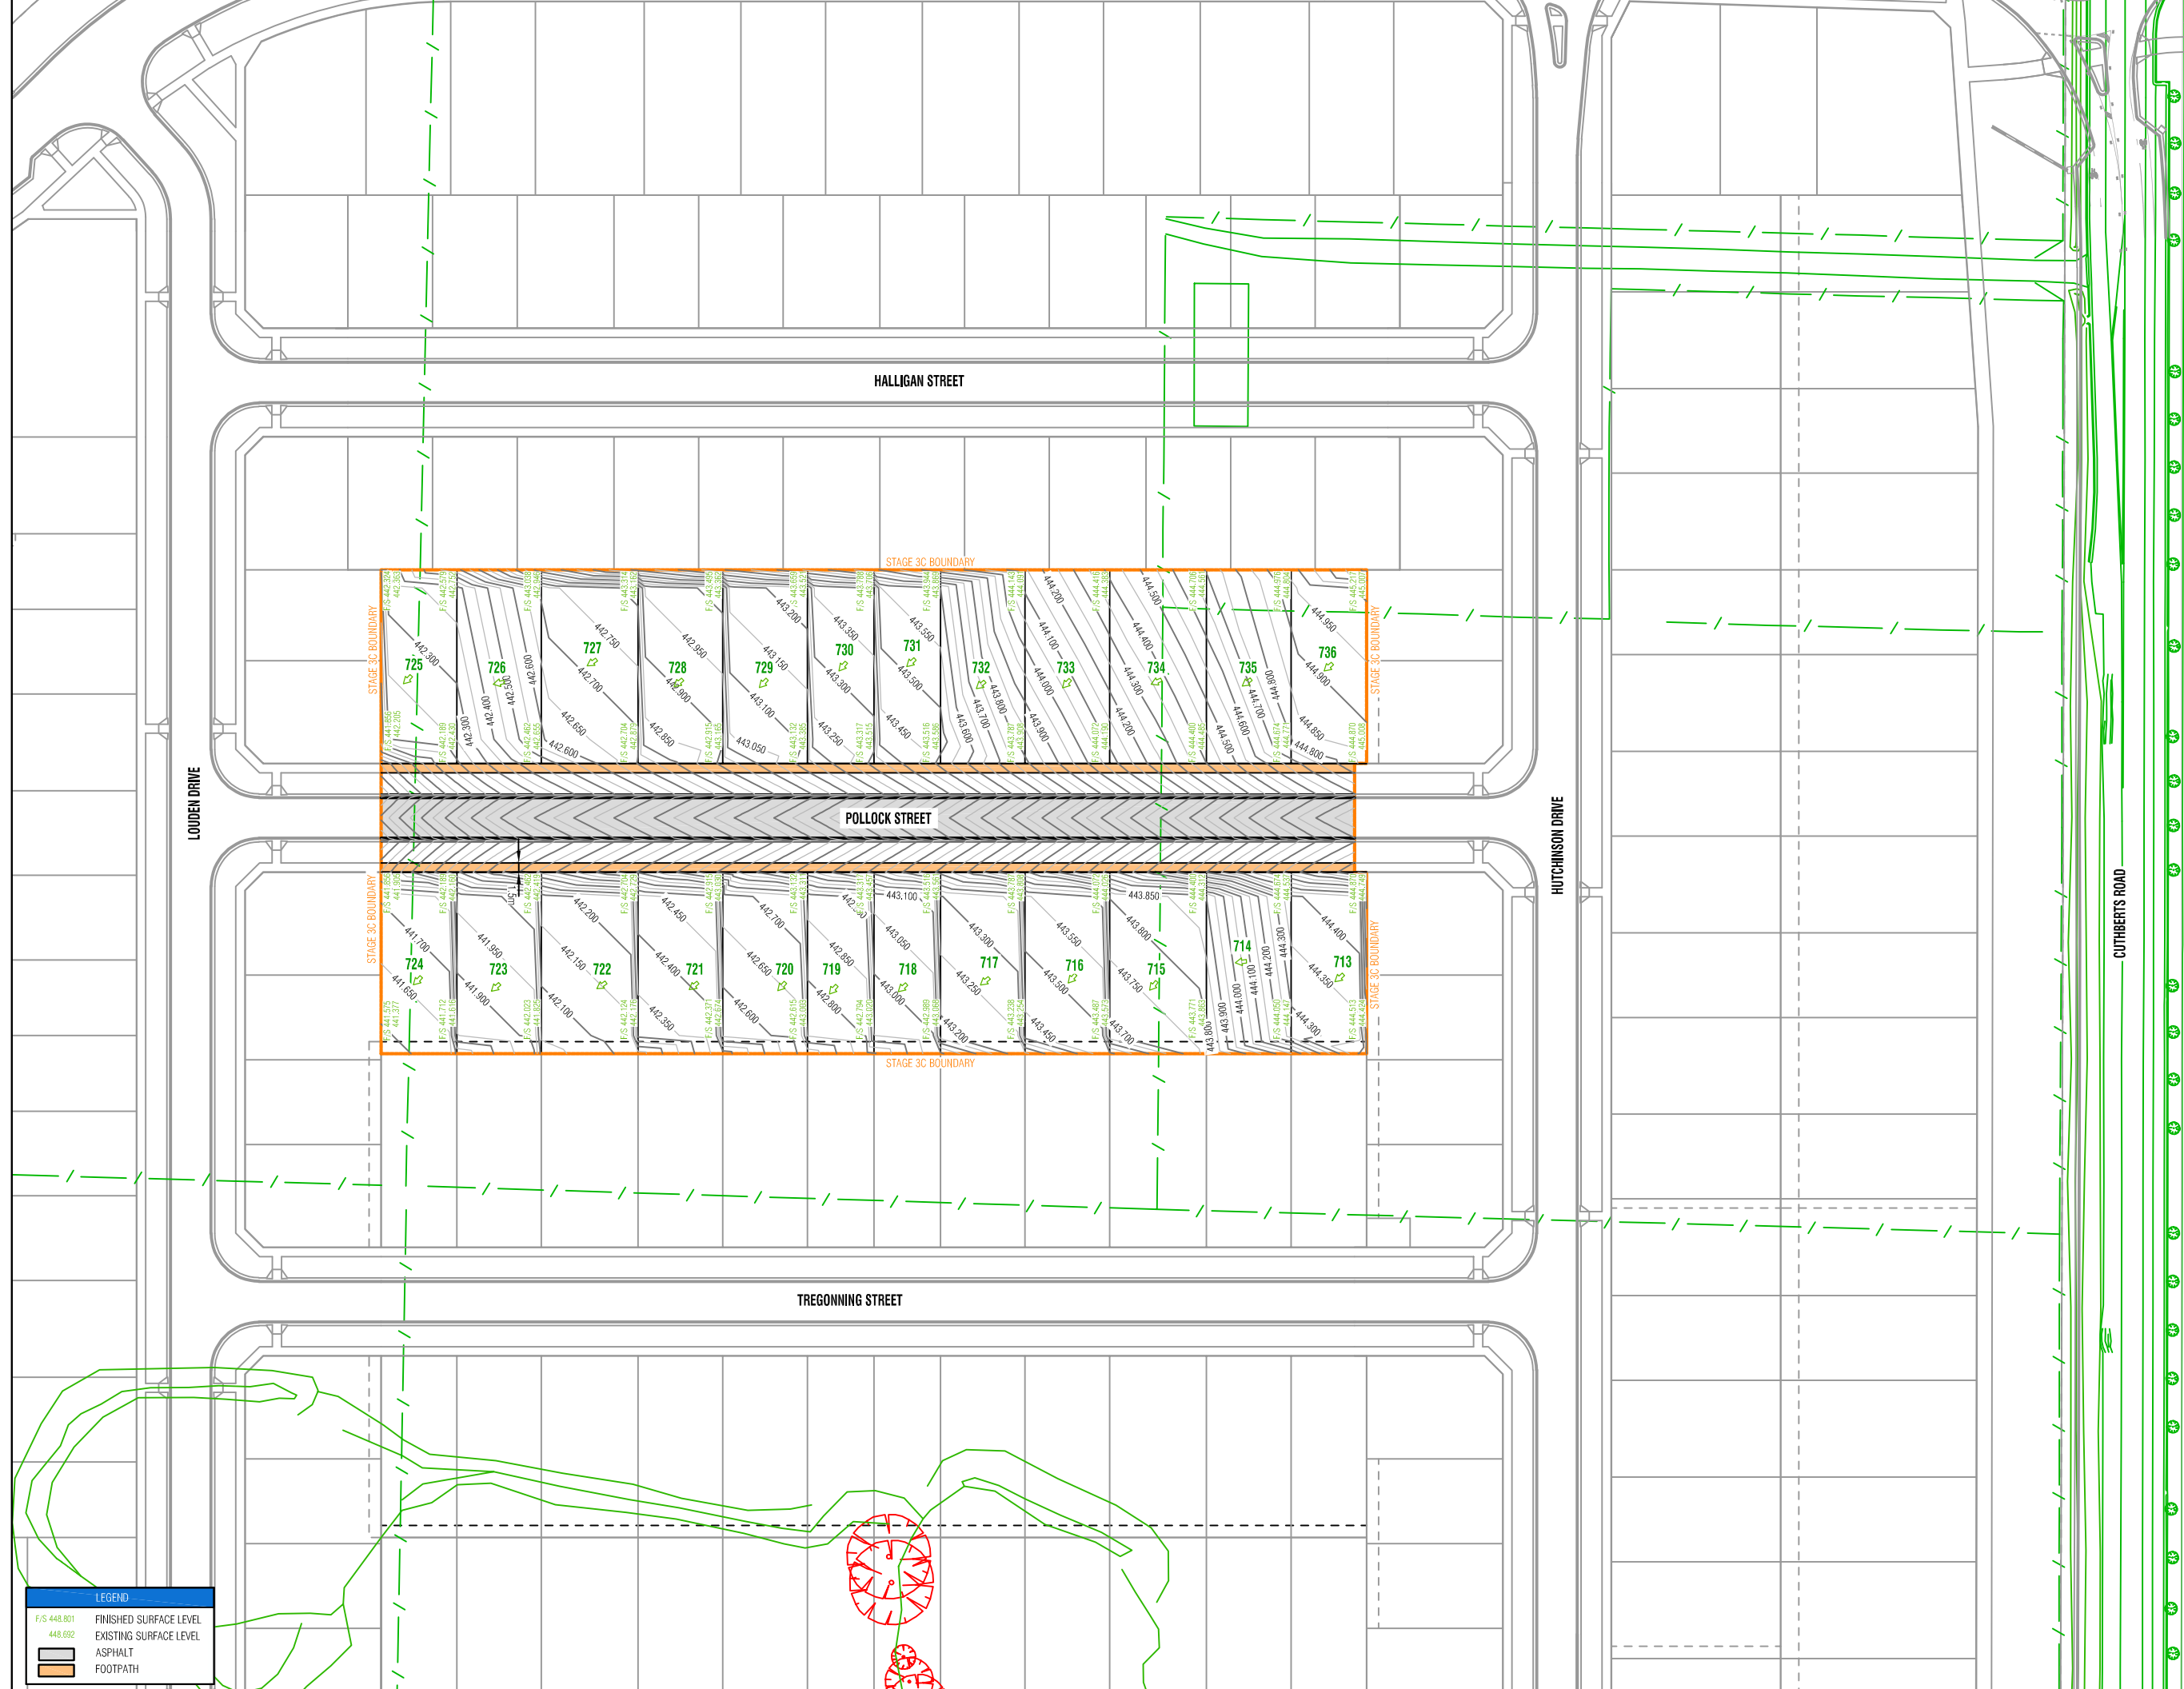

LEGEND

| | |
|-------------|------------------------|
| F/S 448.801 | FINISHED SURFACE LEVEL |
| 448.692 | EXISTING SURFACE LEVEL |
| | ASPHALT |
| | FOOTPATH |

This plan is provided for marketing and information purposes only, it shows design levels only which may change during construction. Builders should check all information prior to the building process. Where discrepancies exist between the plan of subdivision and this plan, the plan of subdivision shall be taken as correct. It is the responsibility of the prospective purchaser to confirm prior to purchase, all lot levels, fill depth and all service locations are correct.